


**End Unit First Floor Plan 1562 sf**  
 Scale: 1/4" = 1'-0" W - 35'  
 D - 64'  
 3 BEDROOM  
 2 BATH

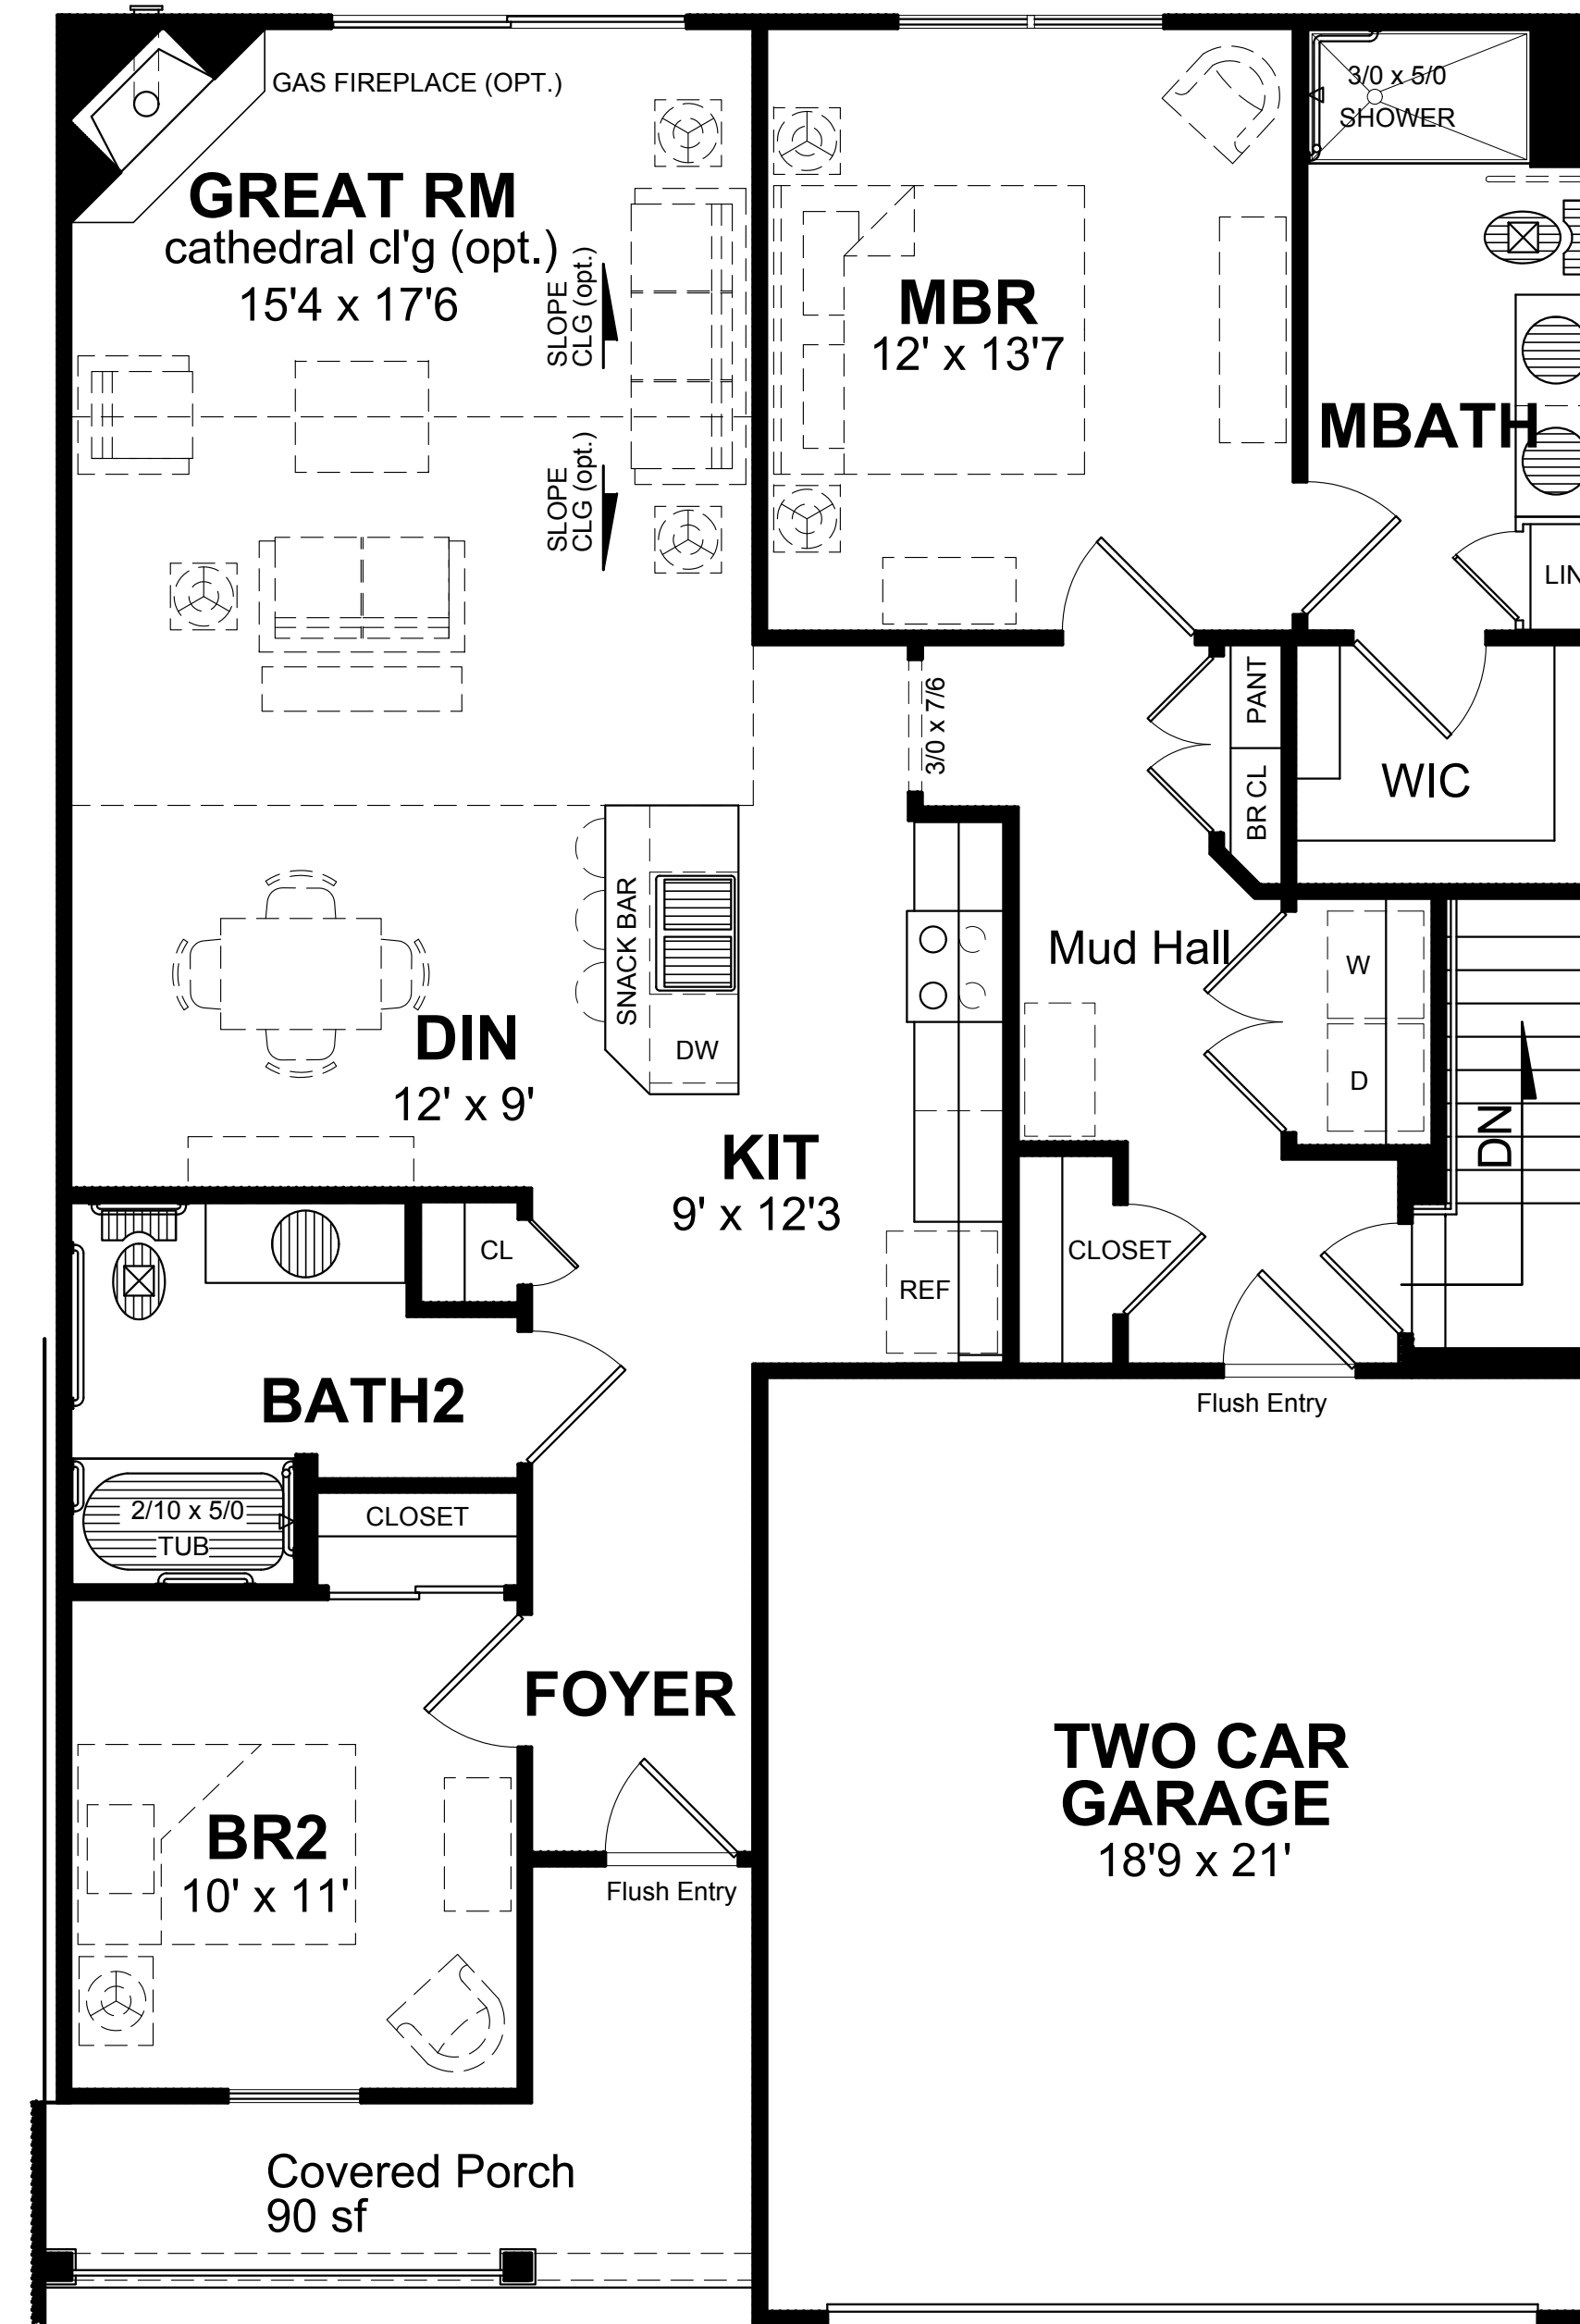

**Center Unit First Floor Plan 1306 sf**  
 Scale: 1/4" = 1'-0" W - 35'  
 D - 52'  
 2 BEDROOM  
 2 BATH

COPYRIGHT NOTICE:  
 THESE PLANS ARE PROTECTED UNDER FEDERAL COPYRIGHT LAWS BY JAMES FAHY DESIGN. ANY REPRODUCTION, OR MODIFICATION OF THESE PLANS, IN WHOLE OR IN PART, WITHOUT THE EXPRESS WRITTEN CONSENT OF JAMES FAHY DESIGN IS A VIOLATION OF COPYRIGHT LAWS. CLIENT RIGHTS ARE LIMITED TO ONE-TIME USE FOR CONSTRUCTION OF THESE PLANS.  
 UNAUTHORIZED ALTERATIONS OR ADDITIONS TO THIS DRAWING IS A VIOLATION OF THE NEW YORK STATE EDUCATION LAW, ARTICLE 145, SECTION 7209.

Copyright © 2018 James Fahy, P.E., P.C.  
 All rights reserved.

REVISIONS:

NO.	DATE	BY	DESCRIPTION

PROJECT:  
 PARKVIEW PLACE  
 TOWNHOMES  
 GATES, NEW YORK

CLIENT:  
 PREMIER HOMES

DRAWING TITLE:  
 FIRST FLOOR PLANS:  
 -END UNIT  
 -CENTER UNIT

PHASE:  
 ARTWORK

JOB NO. A15-173	PROJECT NO. TOWNHOMES
DRAWN BY: CRB	DRAWING NO.:
CHECKED BY: AQR	1 of 1
DATE: 1/11/2018	

**James Fahy Design**  
 2024 W. Hennetta Rd, Suite 3K  
 Rochester, New York 14623  
 585-272-1650 Fax 585-272-1008  
 e-mail: info@jamesfahy.com  
 website: www.jamesfahy.com