


End Unit First Floor Plan	<u>1562 sf</u>
Scale: 1/4" = 1'-0"	W - 35' D - 64'
3 BEDROOM 2 BATH	

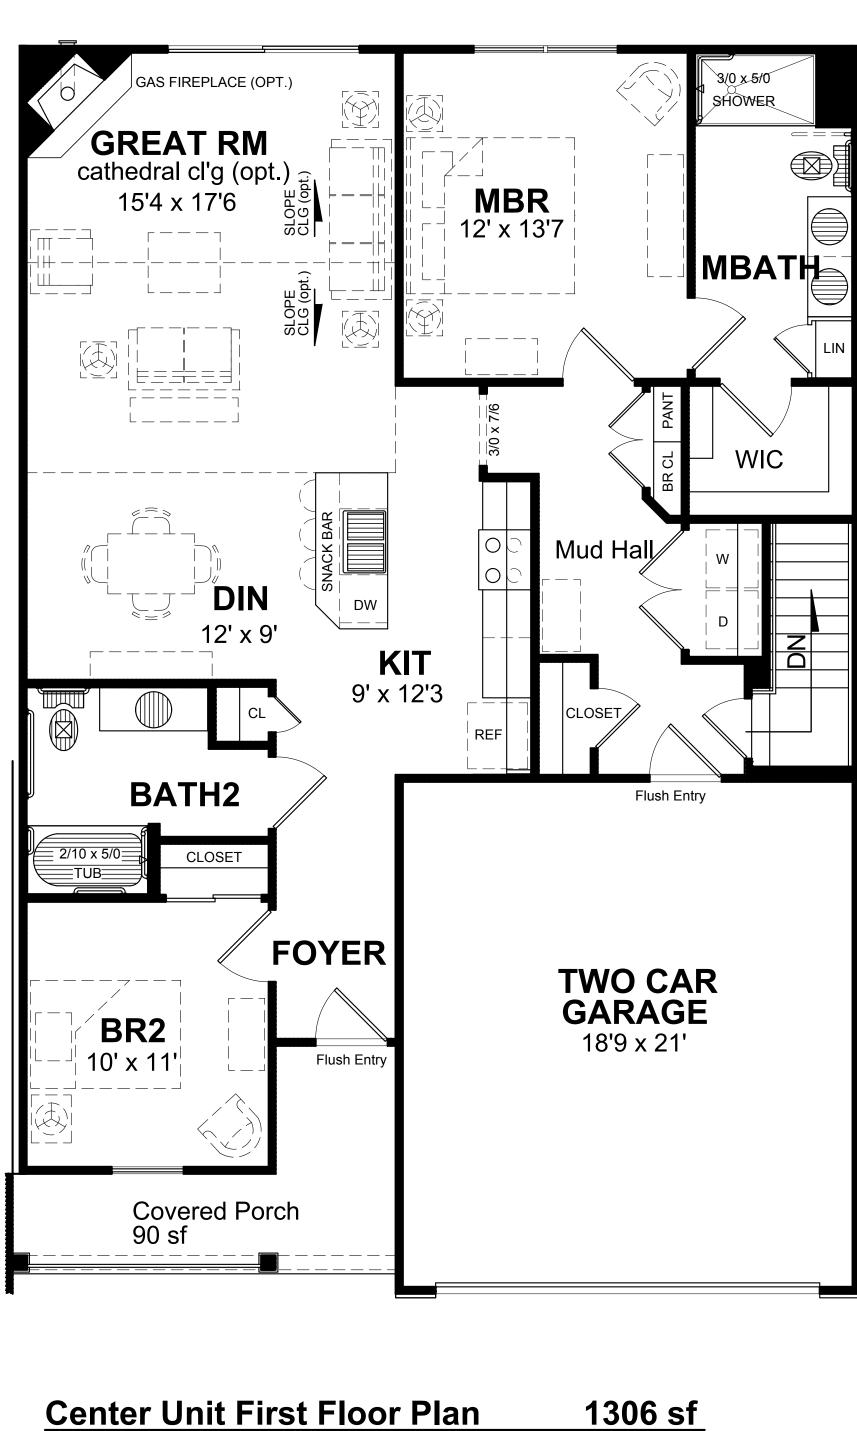


W - 35' D - 52'

Center Unit First Floor Plan

Scale: 1/4" = 1'-0"

2 BEDROOM 2 BATH

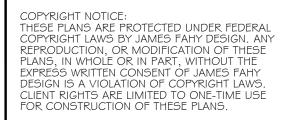


UNAUTHORIZED ALTERATIONS OR ADDITIONS TO THIS DRAWING IS A VIOLATION OF THE NEW YORK STATE EDUCATION LAW, ARTICLE 145, SECTION

Copyright [©] 2018 James Fahy, P.E., P.C. All rights reserved.

NO.	DATE	BY	DESCRIPTION
		1	
	 	ļ	

PROJECT: PARKVIEW PLACE TOWNHOMES GATES, NEW YORK
CLIENT: PREMIER HOMES
DRAWING TITLE: FIRST FLOOR PLANS: -END UNIT -CENTER UNIT
PHASE: ARTWORK

JOB NO. A 5-173	PROJECT NO. TOWNHOMES
DRAWN BY: CRB	DRAWING NO:
CHECKED BY: AQR	I of I
date: / /20 8	

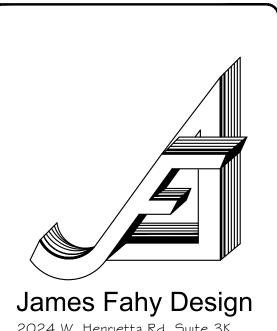

2024 W. Henrietta Rd. Suite 3K Rochester, New York 14623 585-272-1650 Fax 585-272-1008 e-mail: info@jamesfahy.com website: www.jamesfahy.com